

HENRY NORRIS & ASSOCIATES

ARCHITECTURE & ENVIRONMENTAL DESIGN

30 N. PALAFOX
PENSACOLA, FL
32502
(850)432-6011
FAX 435-9001

Krystal Key Beach
PERDIDO KEY DRIVE,
ESCAMBIA CO. FL.


JOB #:
CAD/Author
CHECKED: HN
DATE: 11/07/22

REVISIONS:

SEAL:


SHEET TITLE:
UNIT 2 FLOOR PLANS

A-5

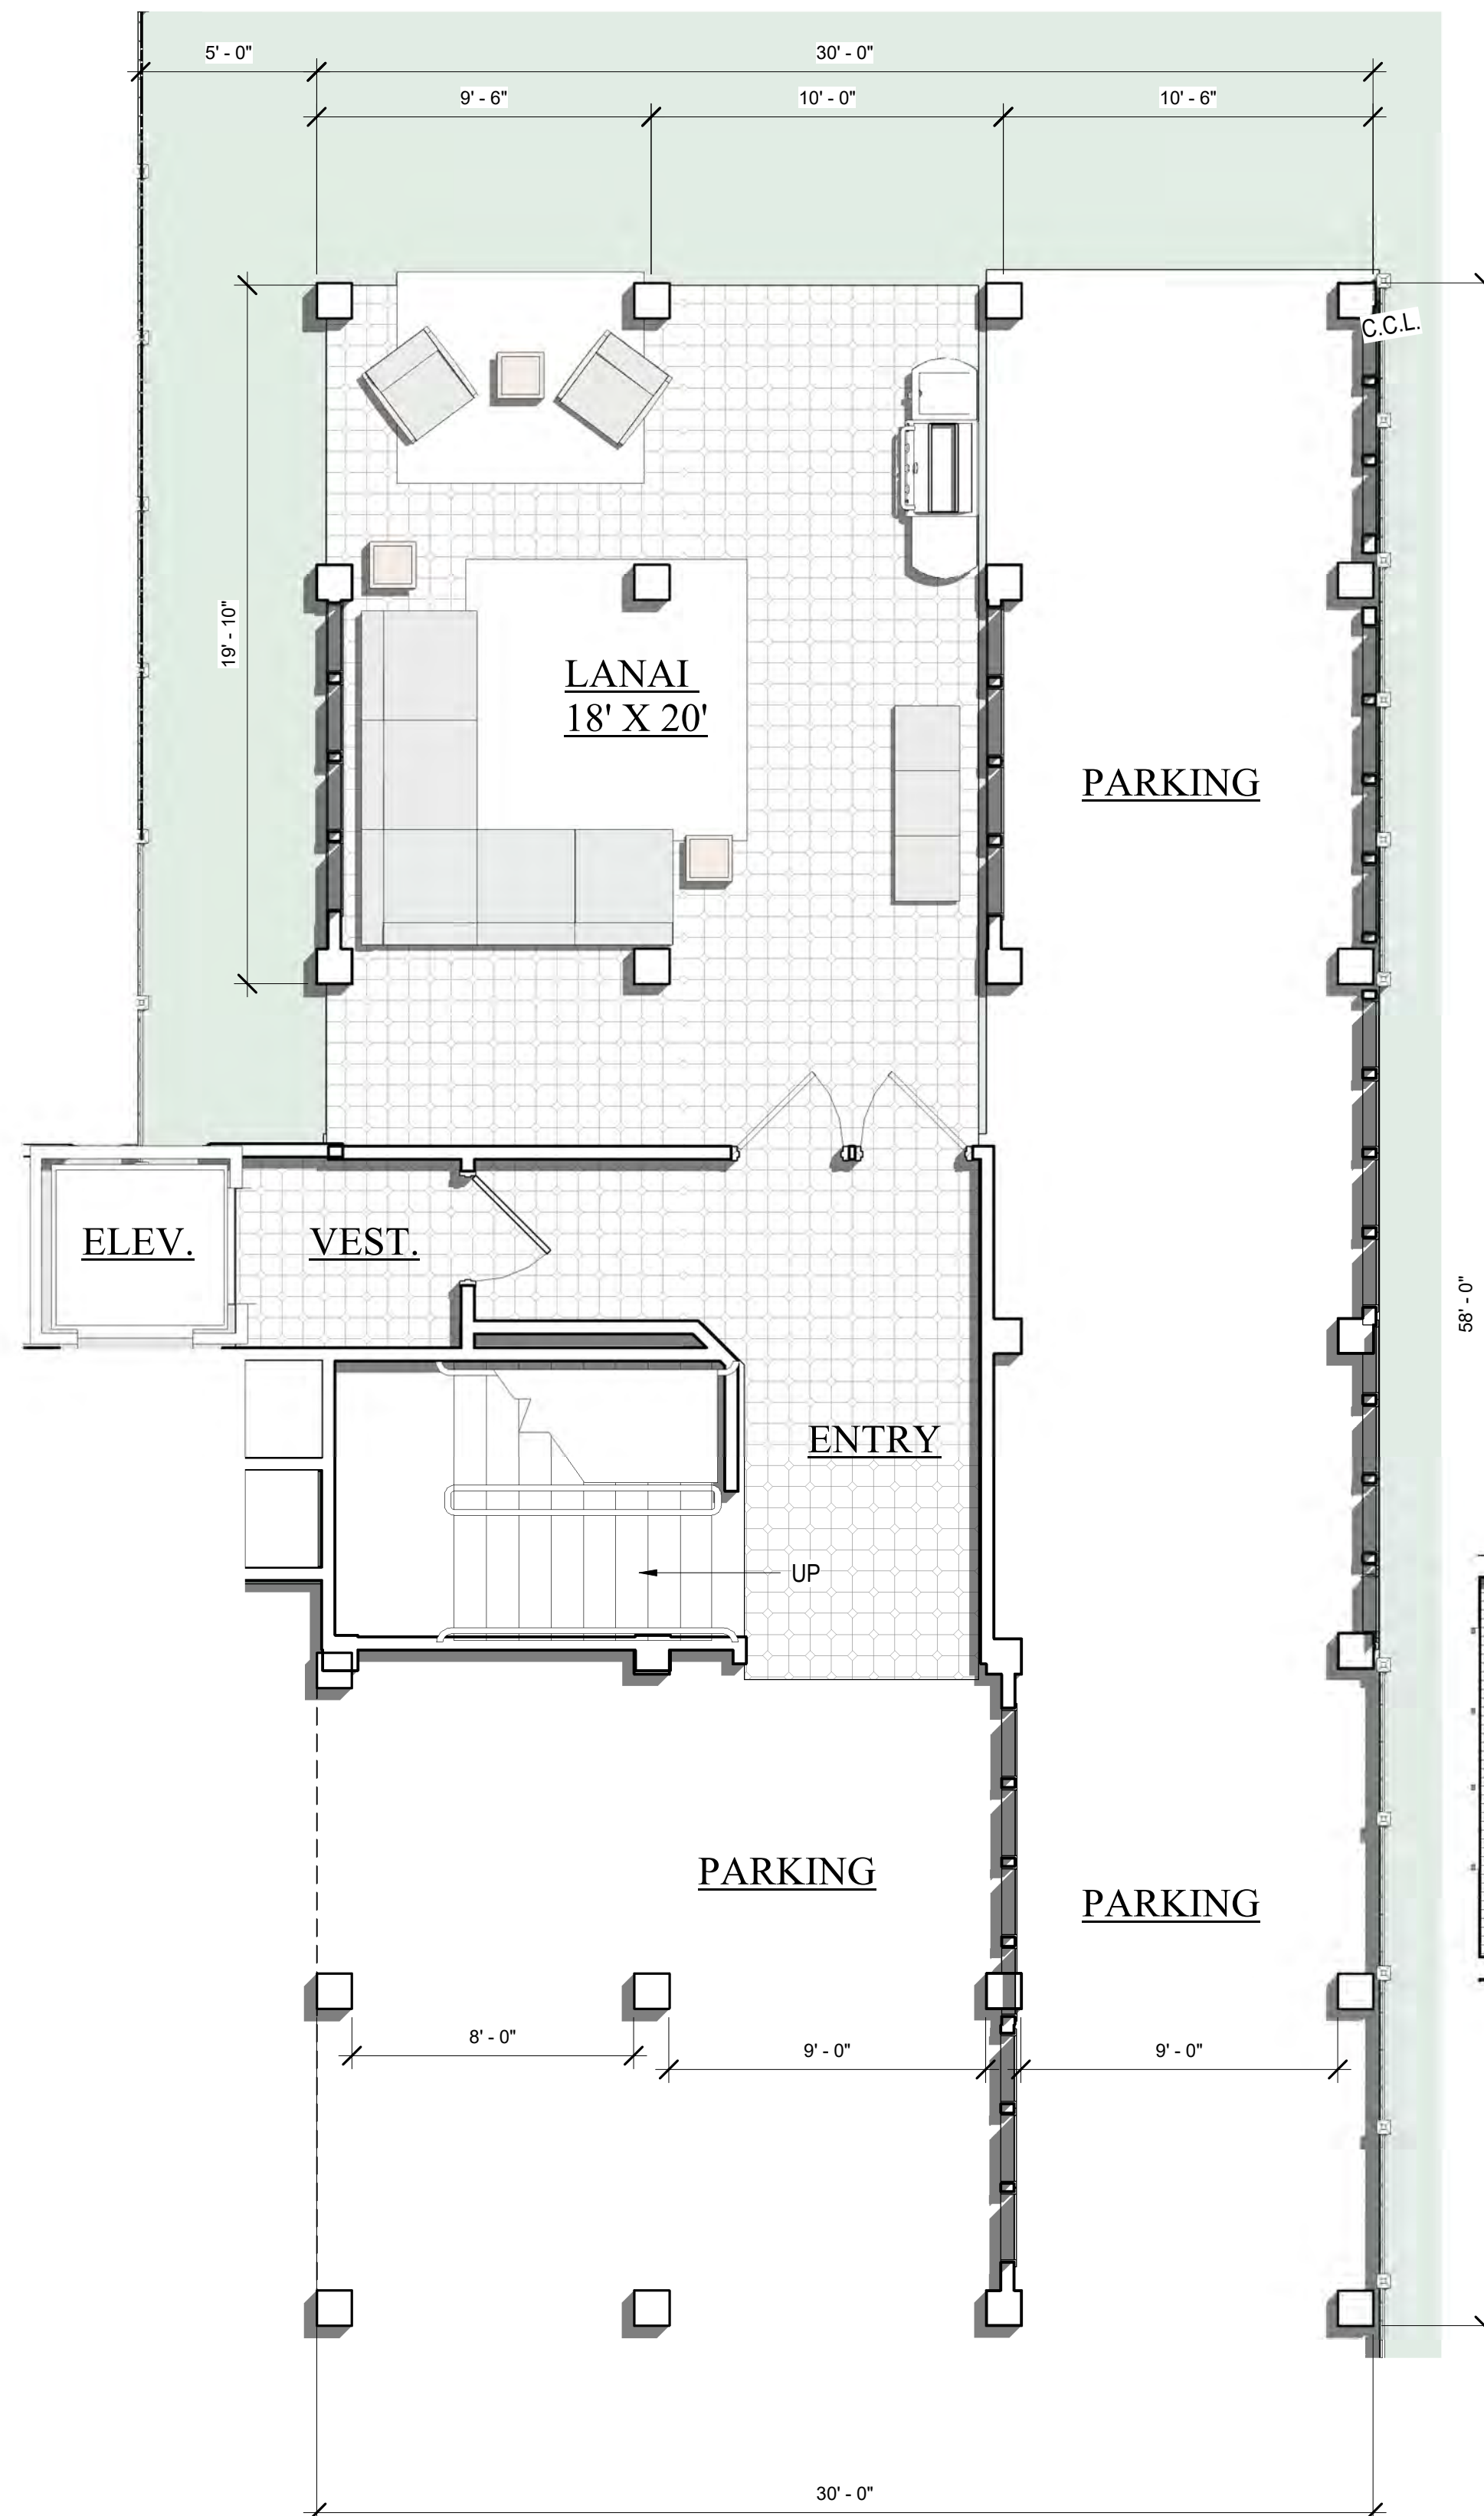

UNIT 2
1ST LEVEL FLOOR PLAN

ENTRY/VEST. 185 SF
LANAI 350 SF

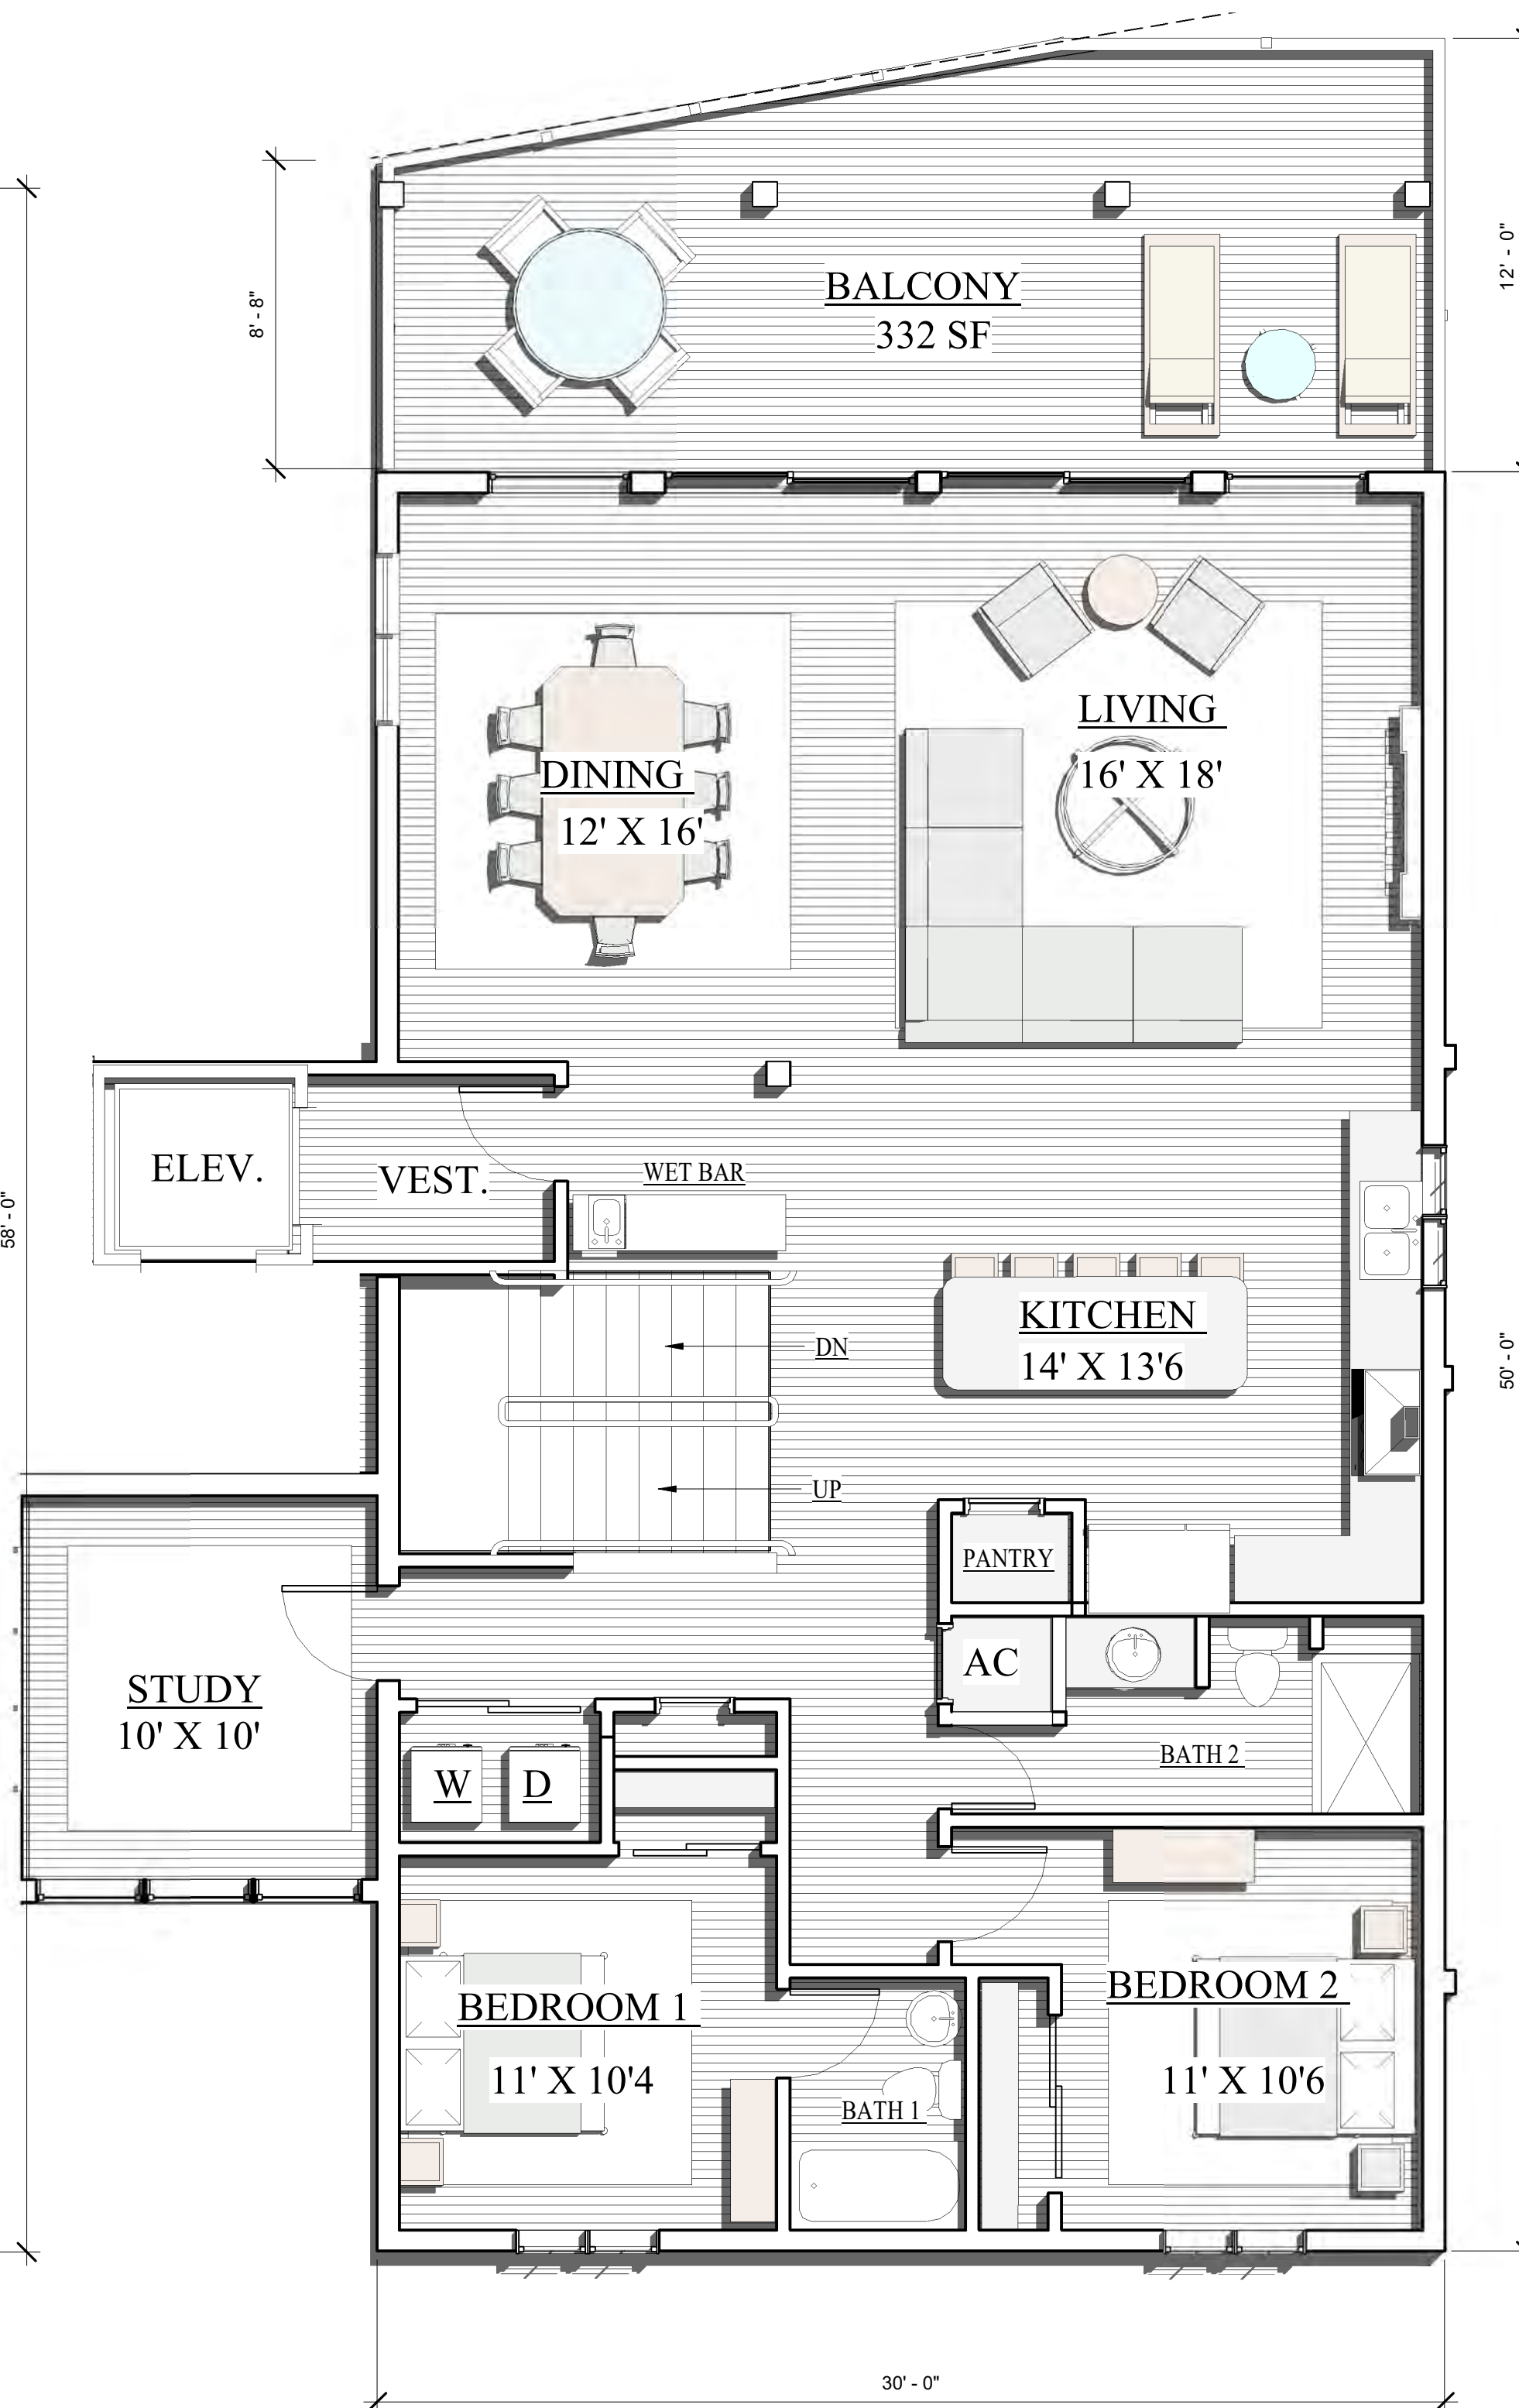

UNIT 2
2ND LEVEL FLOOR PLAN

2ND LEVEL 1590 SF
BALCONY 332 SF

* SQUARE FOOTAGE TOTAL INCLUDES EXTERIOR WALLS BUT NOT COMMON SHARED WALLS. THE TOTAL DOES NOT INCLUDE THE LANAI, ENTRY, OR LOWER LEVEL SPACES. THE ELEVATORS ARE NOT INCLUDED. THE STAIRWAY IS ONLY COUNTED ONCE.



UNIT 2
3RD LEVEL FLOOR PLAN

3RD LEVEL 1470 SF
BALCONIES 300 SF

TOTAL 3060 H/C SF

