

HENRY NORRIS & ASSOCIATES

ARCHITECTURE & ENVIRONMENTAL DESIGN

30 N. PALAFOX  
PENSACOLA, FL  
32502  
(850)432-6011  
FAX 435-9001

*Krystal Key Beach*  
PERDIDO KEY DRIVE,  
ESCAMBIA CO. FL.


JOB #:  
CAD Author  
CHECKED: HN  
DATE: 11/07/22

REVISIONS:

SEAL:

SHEET TITLE:  
UNIT 4 FLOOR PLANS

**B-5**

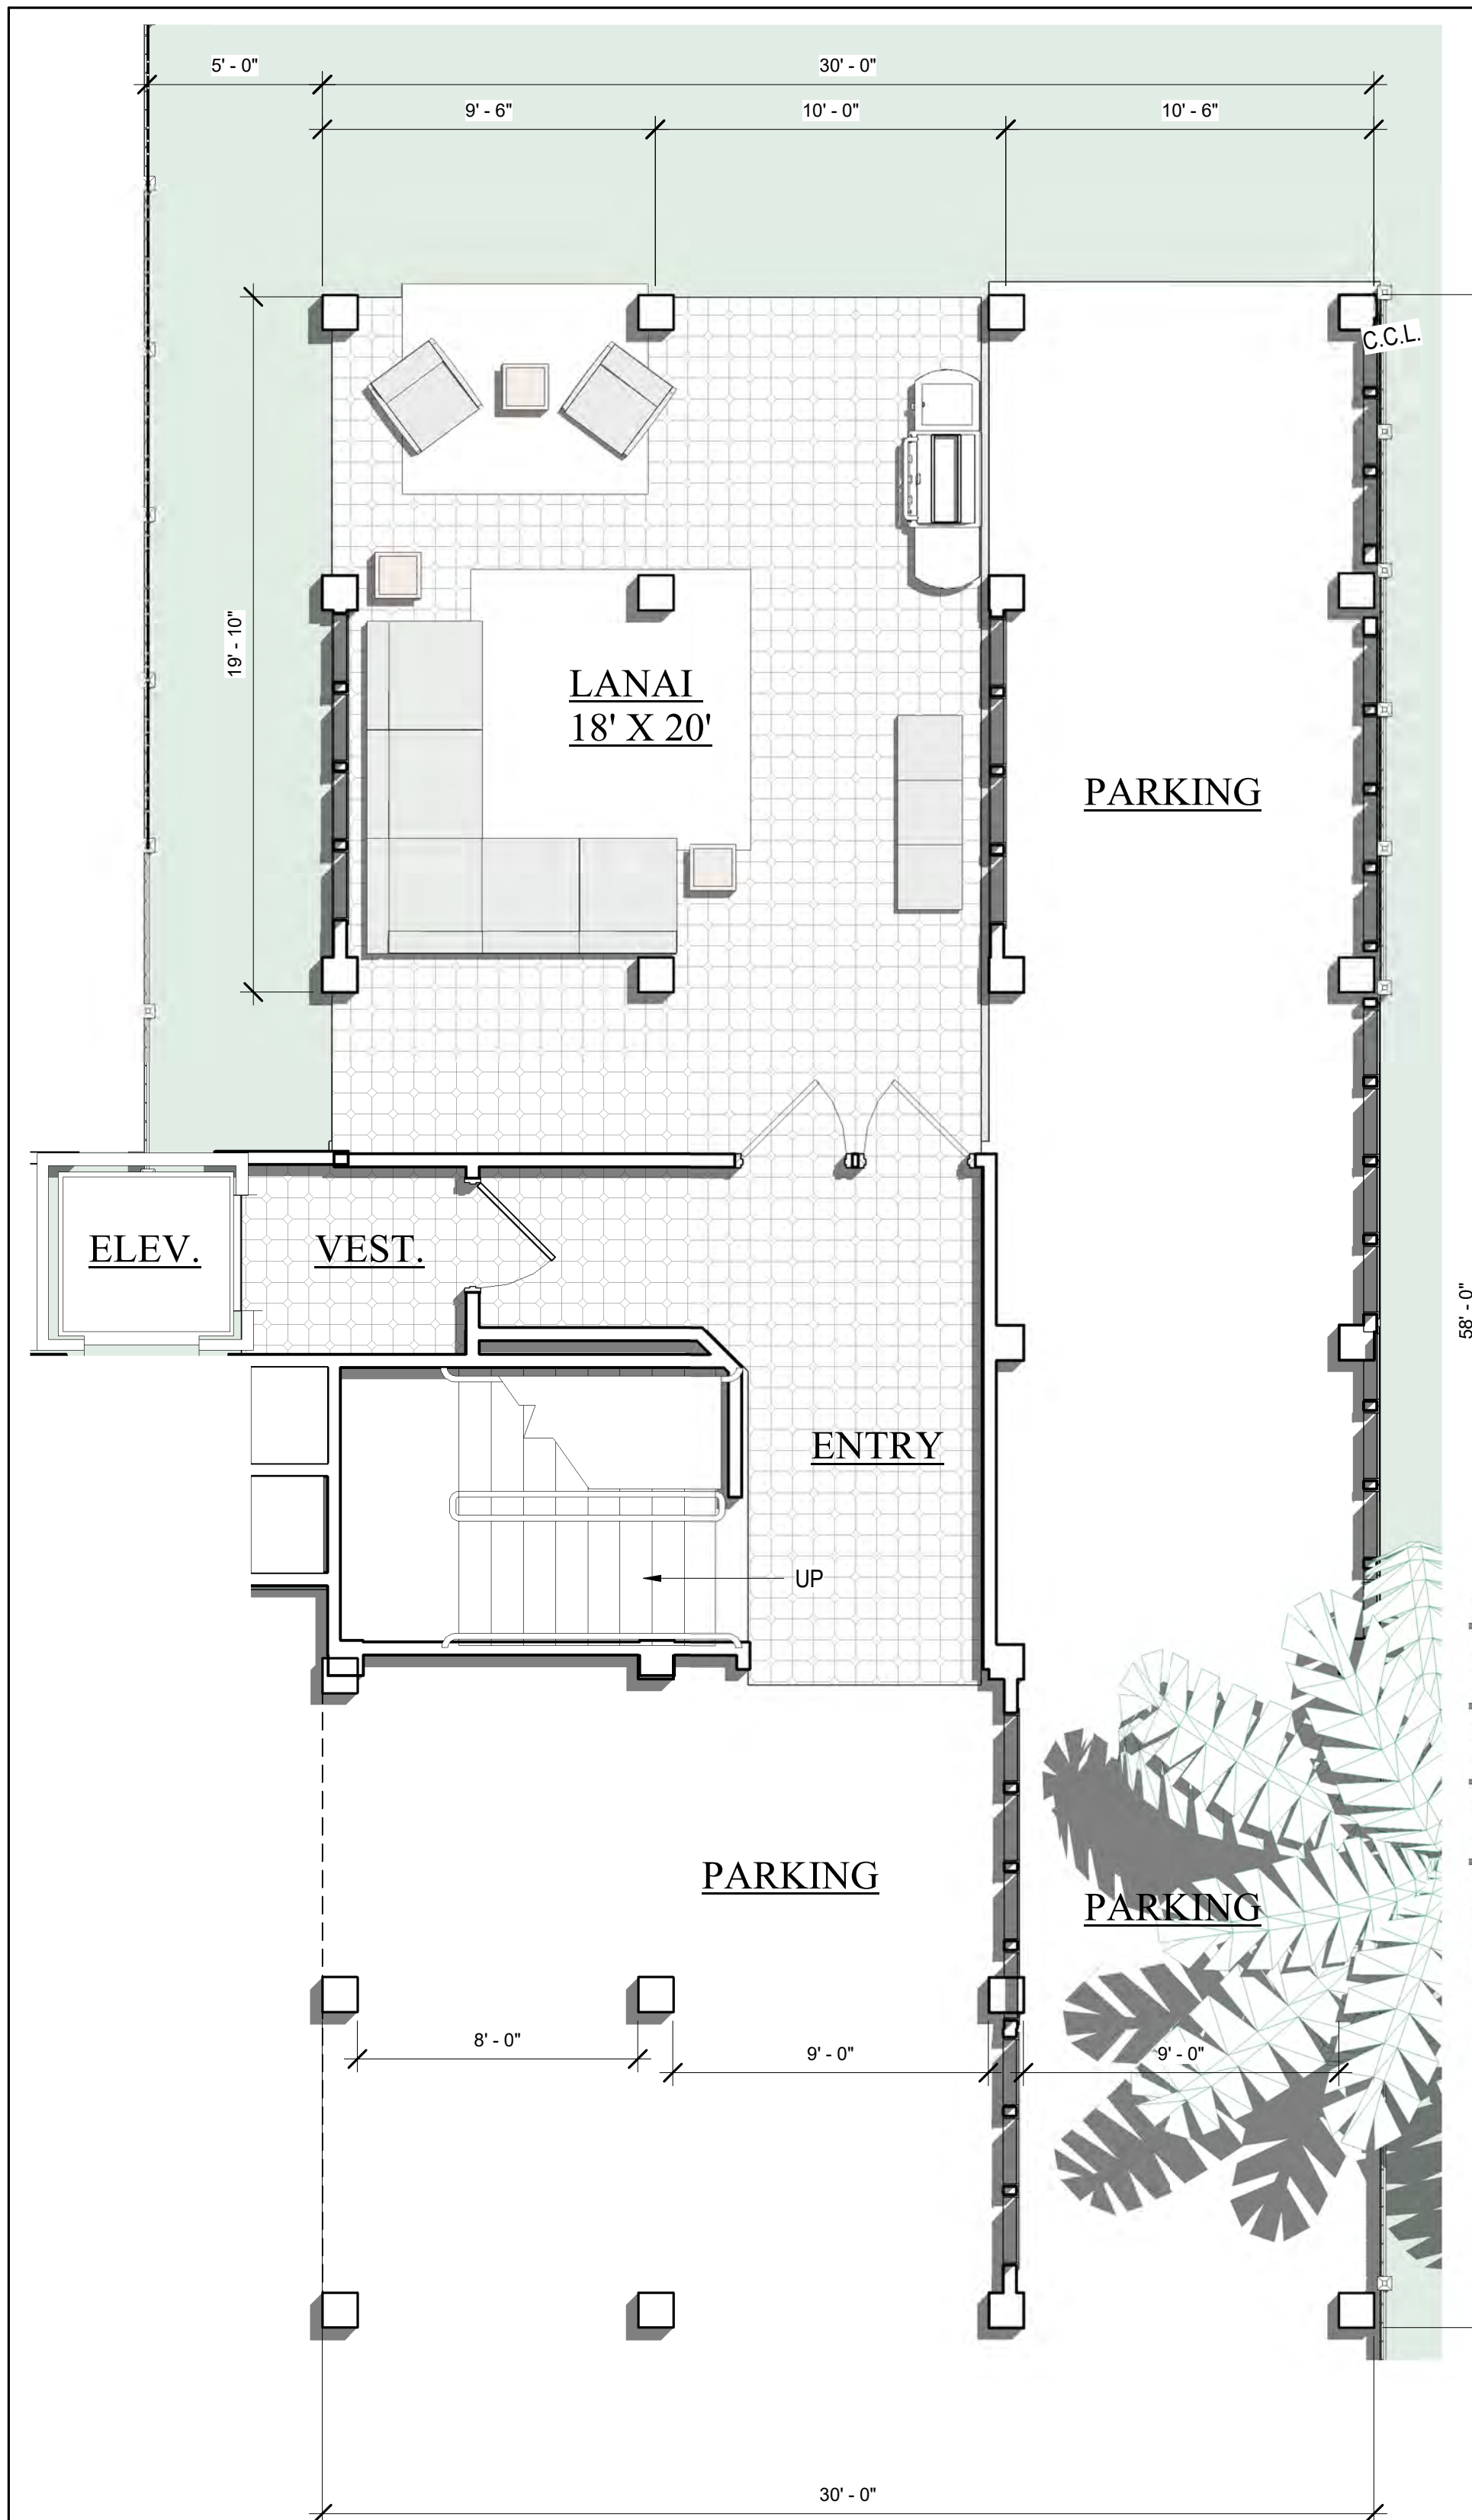

**UNIT 4**  
**1ST LEVEL FLOOR PLAN**

ENTRY/VEST. 185 SF  
LANAI 350 SF



**UNIT 4**  
**2ND LEVEL FLOOR PLAN**

2ND LEVEL 1590 SF  
BALCONY 332 SF

\* SQUARE FOOTAGE TOTAL INCLUDES EXTERIOR WALLS BUT NOT COMMON SHARED WALLS. THE TOTAL DOES NOT INCLUDE THE LANAI, ENTRY, OR LOWER LEVEL SPACES. THE ELEVATORS ARE NOT INCLUDED. THE STAIRWAY IS ONLY COUNTED ONCE.



**UNIT 4**  
**3RD LEVEL FLOOR PLAN**

3RD LEVEL 1470 SF  
BALCONIES 300 SF

**TOTAL 3060 H/C SF**