

HENRY NORRIS & ASSOCIATES

ARCHITECTURE & ENVIRONMENTAL DESIGN

30 N. PALAFOX  
PENSACOLA, FL  
32502  
(850)432-6011  
FAX 435-9001

**KRYSTAL KEY BEACH**  
Perdido Key


JOB #: 0201701  
CAD Author  
CHECKER  
DATE: 11/03/22

REVISIONS:

SEAL:

SHEET TITLE:  
UNIT 5 FLOOR PLANS

**C-5**

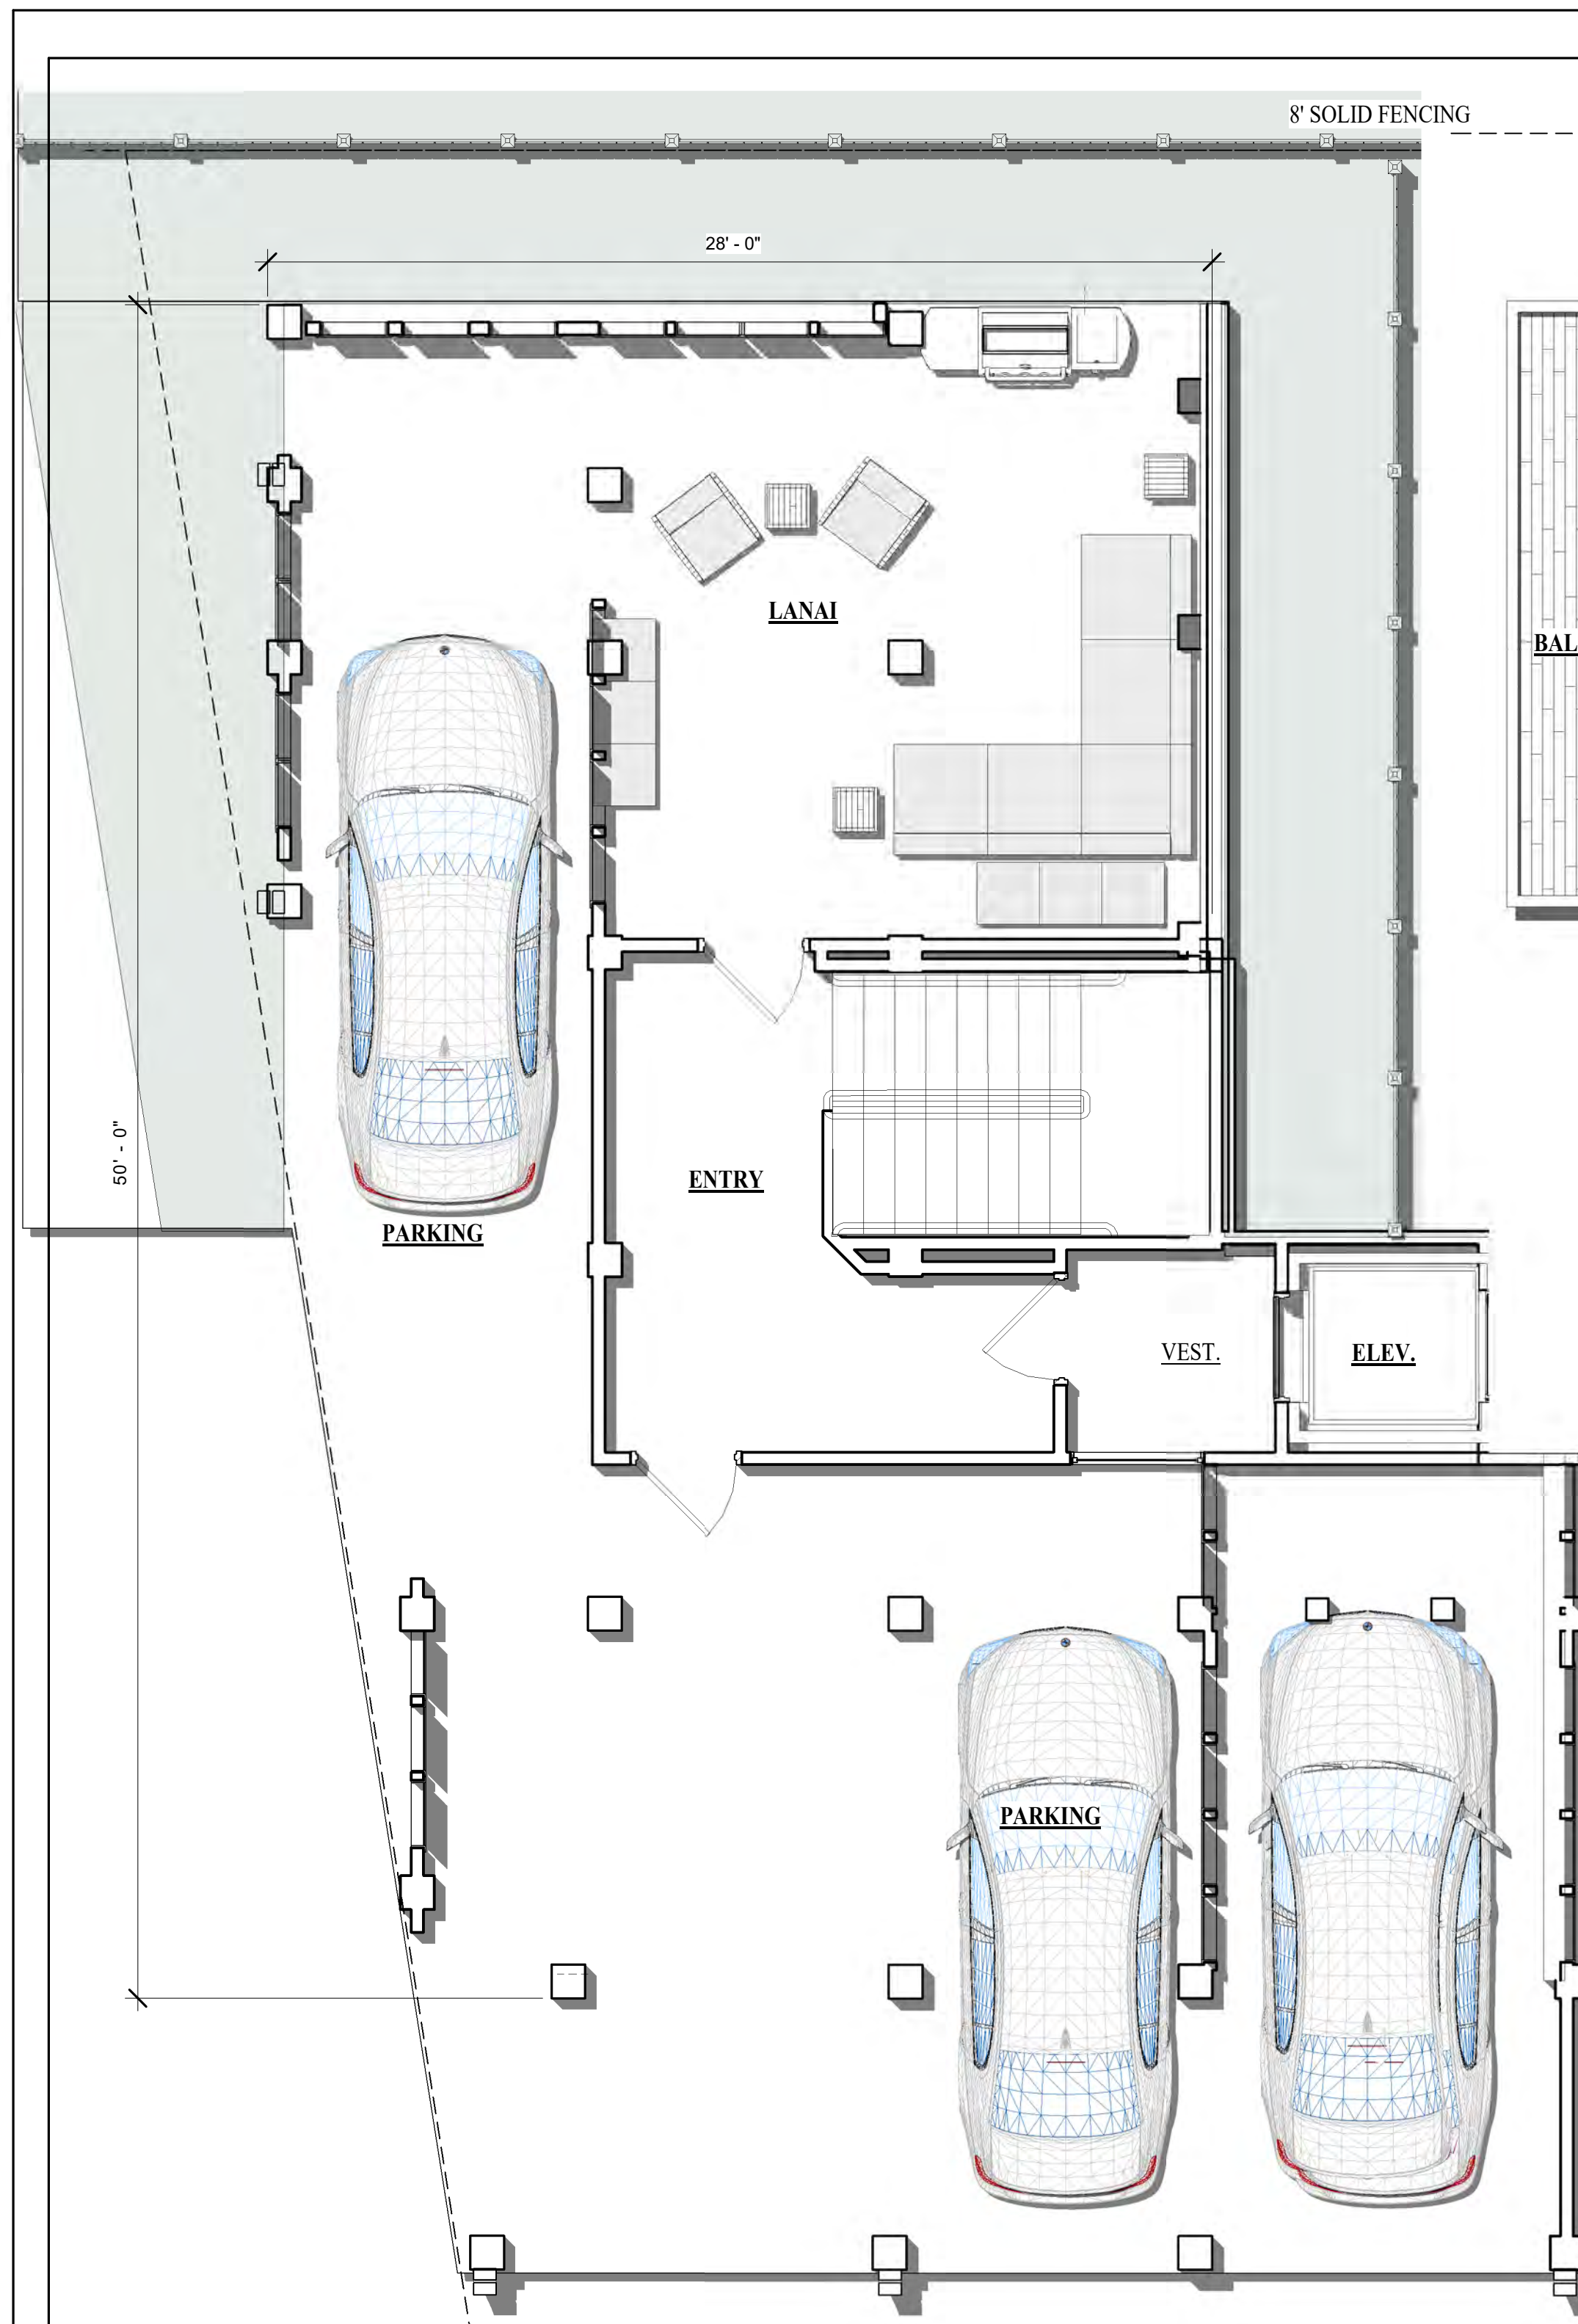

ENTRY/VEST. 185  
LANAI: 350 SF

**UNIT 5**  
**LEVEL 1 FLOOR PLAN**



2ND LEVEL 1345 SF  
BALCONIES 335 SF

**UNIT 5**  
**LEVEL 2 FLOOR PLAN**



3RD LEVEL 1345 SF  
BALCONY 183 SF

**UNIT 5**  
**LEVEL 3 FLOOR PLAN**

**TOTAL 2690 H/C SF**

\* SQUARE FOOTAGE TOTAL INCLUDES EXTERIOR WALLS BUT NOT COMMON SHARED WALLS. THE TOTAL DOES NOT INCLUDE THE LANAI, ENTRY, OR LOWER LEVEL SPACES. THE ELEVATORS ARE NOT INCLUDED. THE STAIRWAY IS ONLY COUNTED ONCE.