

HENRY NORRIS & ASSOCIATES

ARCHITECTURE & ENVIRONMENTAL DESIGN

30 N. PALAFOX
PENSACOLA, FL
32502
(850)432-6011
FAX 435-9001

KRYSTAL KEY BEACH
Perdido Key


JOB #: 0201701
CAD/Author
CHECKED: HN
DATE: 11/16/22

REVISIONS:

SEAL:

SHEET TITLE:
UNIT 12 FLOOR PLANS

D-11

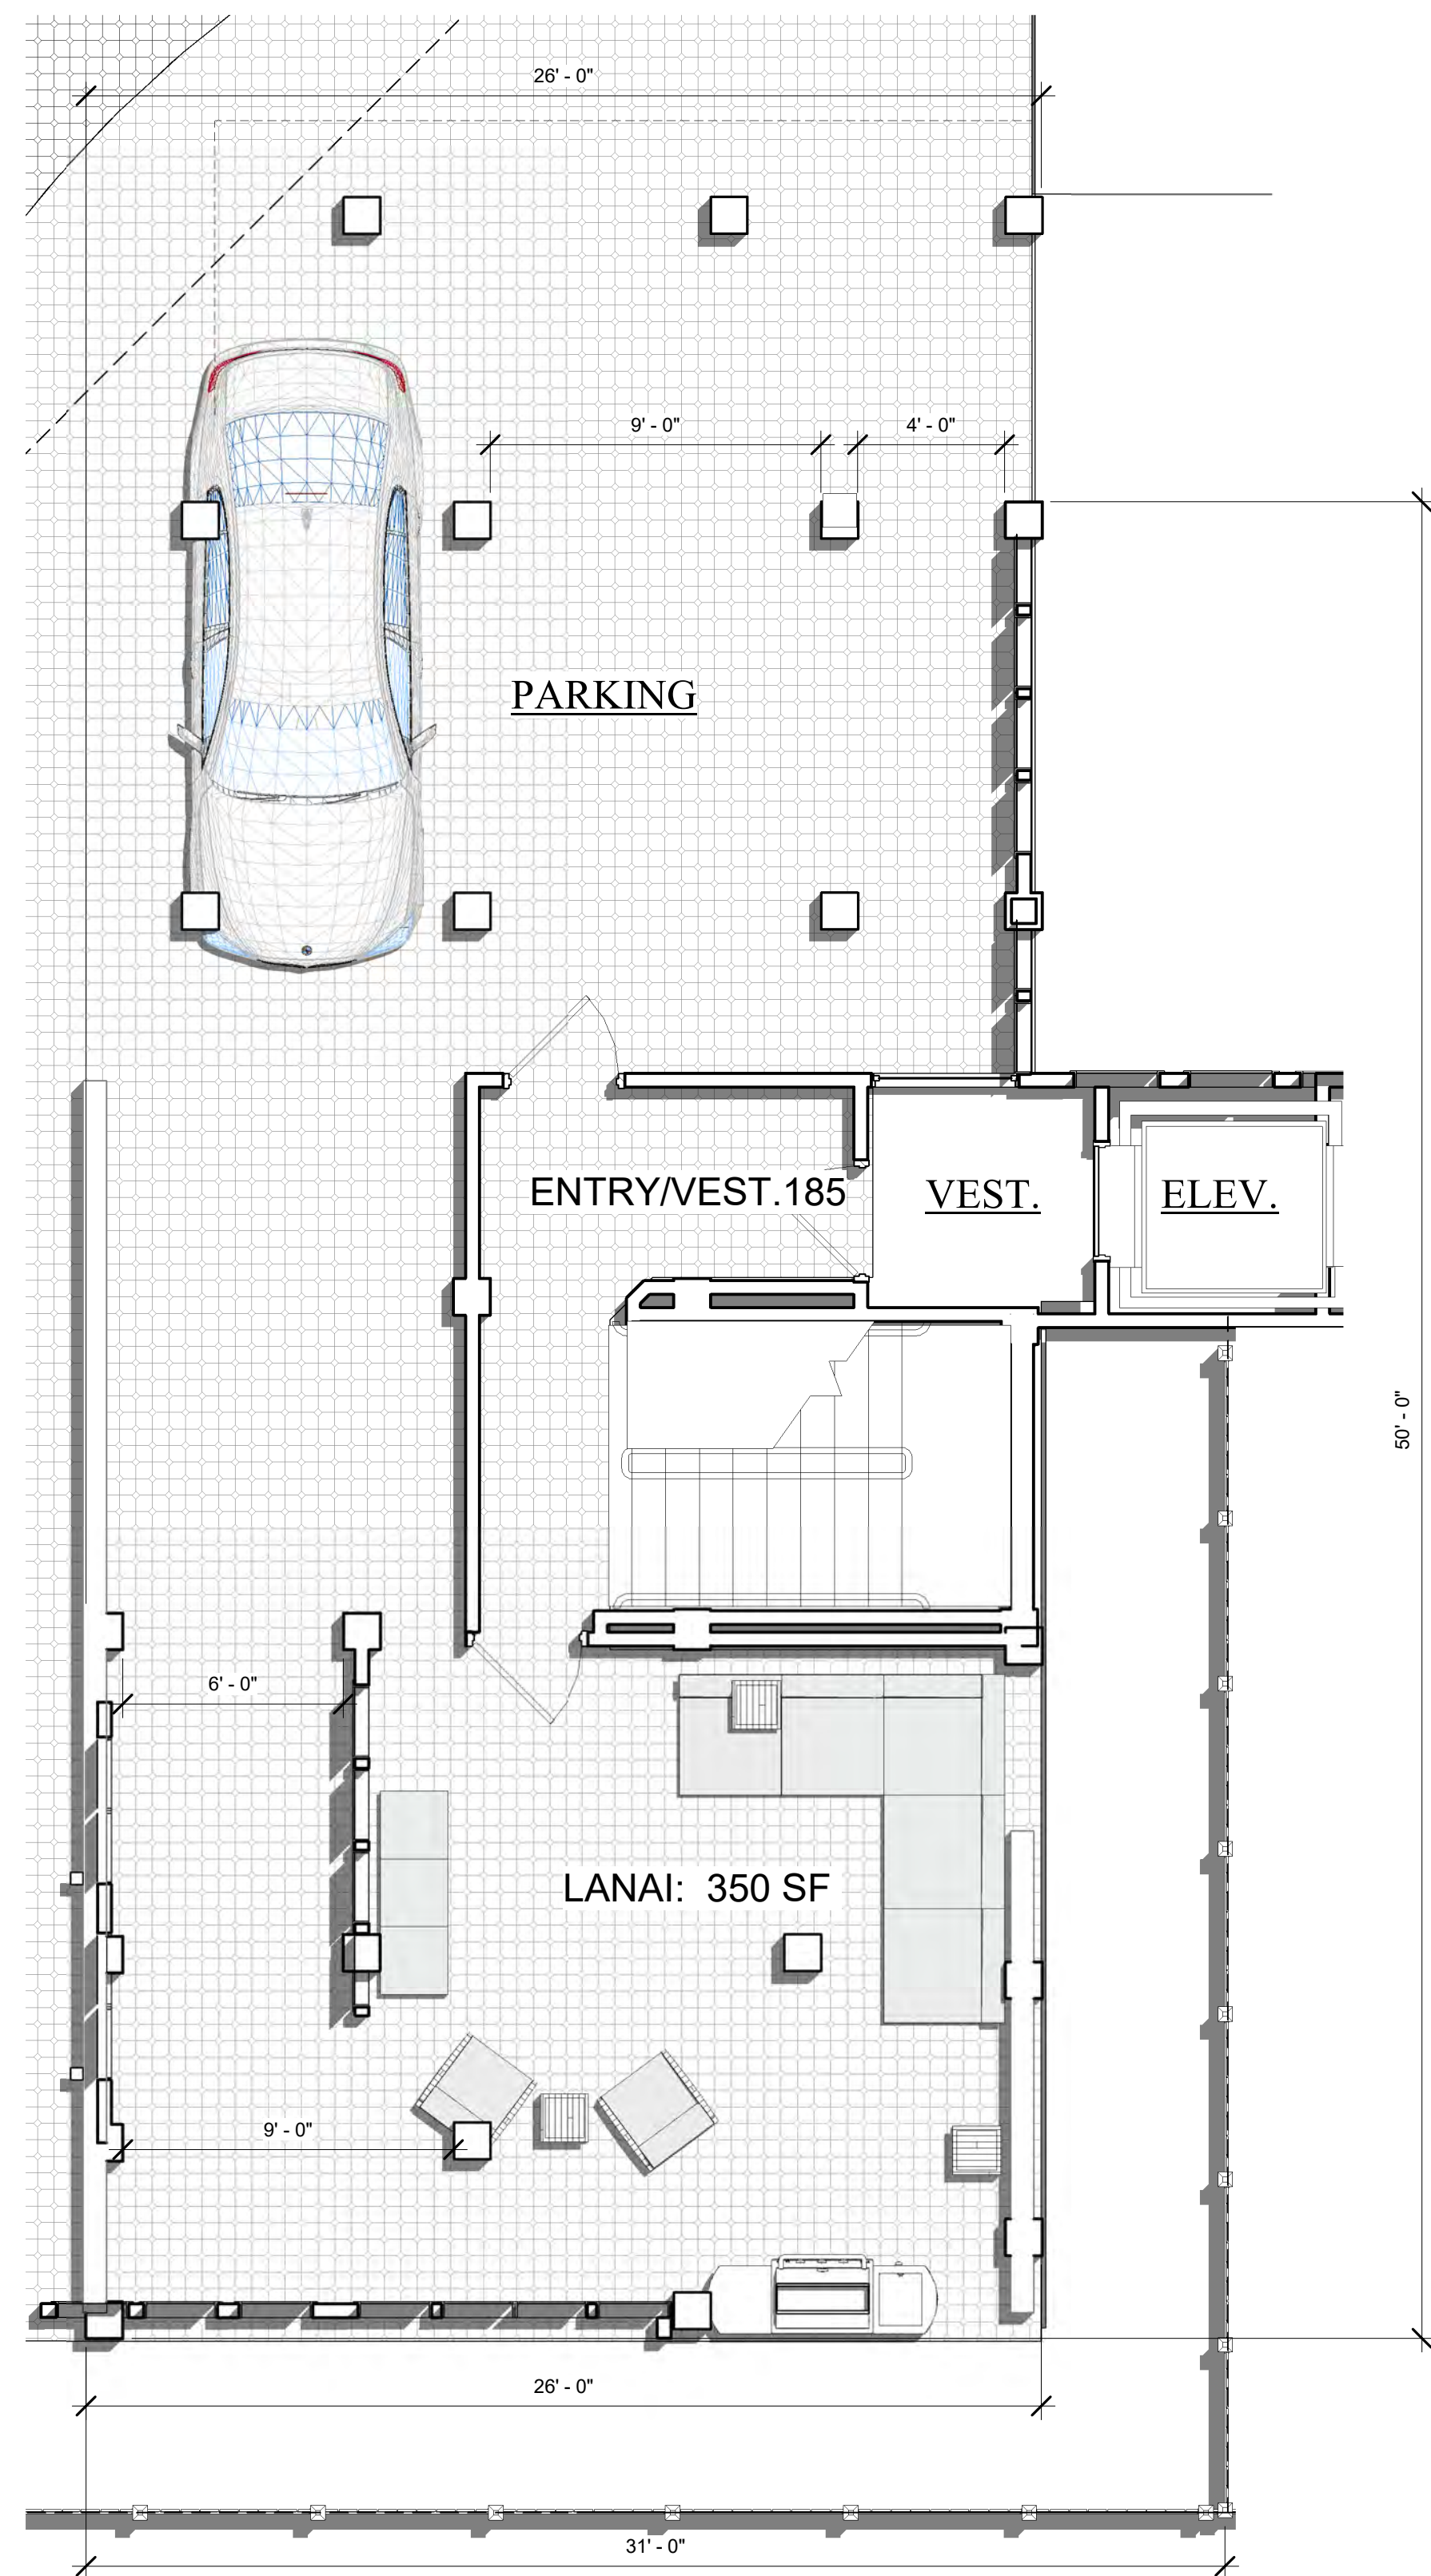

UNIT 12
LEVEL 1 FLOOR PLAN




BALCONIES 335 SF
2ND LEVEL 1345 SF

UNIT 12
LEVEL 2 FLOOR PLAN



3RD LEVEL 1345 SF
BALCONY 183 SF

UNIT 12
LEVEL 3 FLOOR PLAN

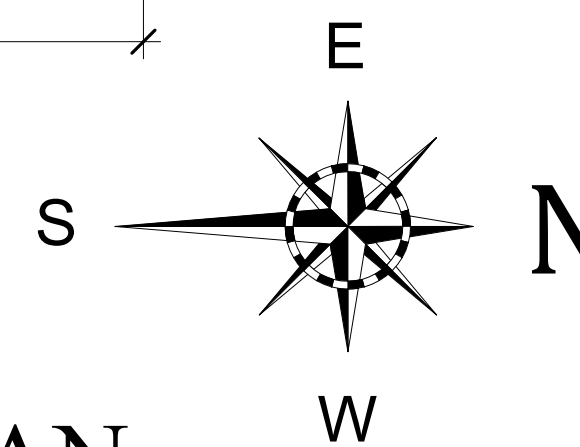

TOTAL 2690 H/C SF

* SQUARE FOOTAGE TOTAL INCLUDES EXTERIOR WALLS BUT NOT COMMON SHARED WALLS. THE TOTAL DOES NOT INCLUDE THE LANAI, ENTRY, OR LOWER LEVEL SPACES. THE ELEVATORS ARE NOT INCLUDED. THE STAIRWAY IS ONLY COUNTED ONCE.