



ENTRY/VEST. 185 SF
LANAI: 350 SF
UNIT 9
LEVEL 1 FLOOR PLAN



2ND LEVEL 1465F
BALCONY 280 SF
UNIT 9
LEVEL 2 FLOOR PLAN

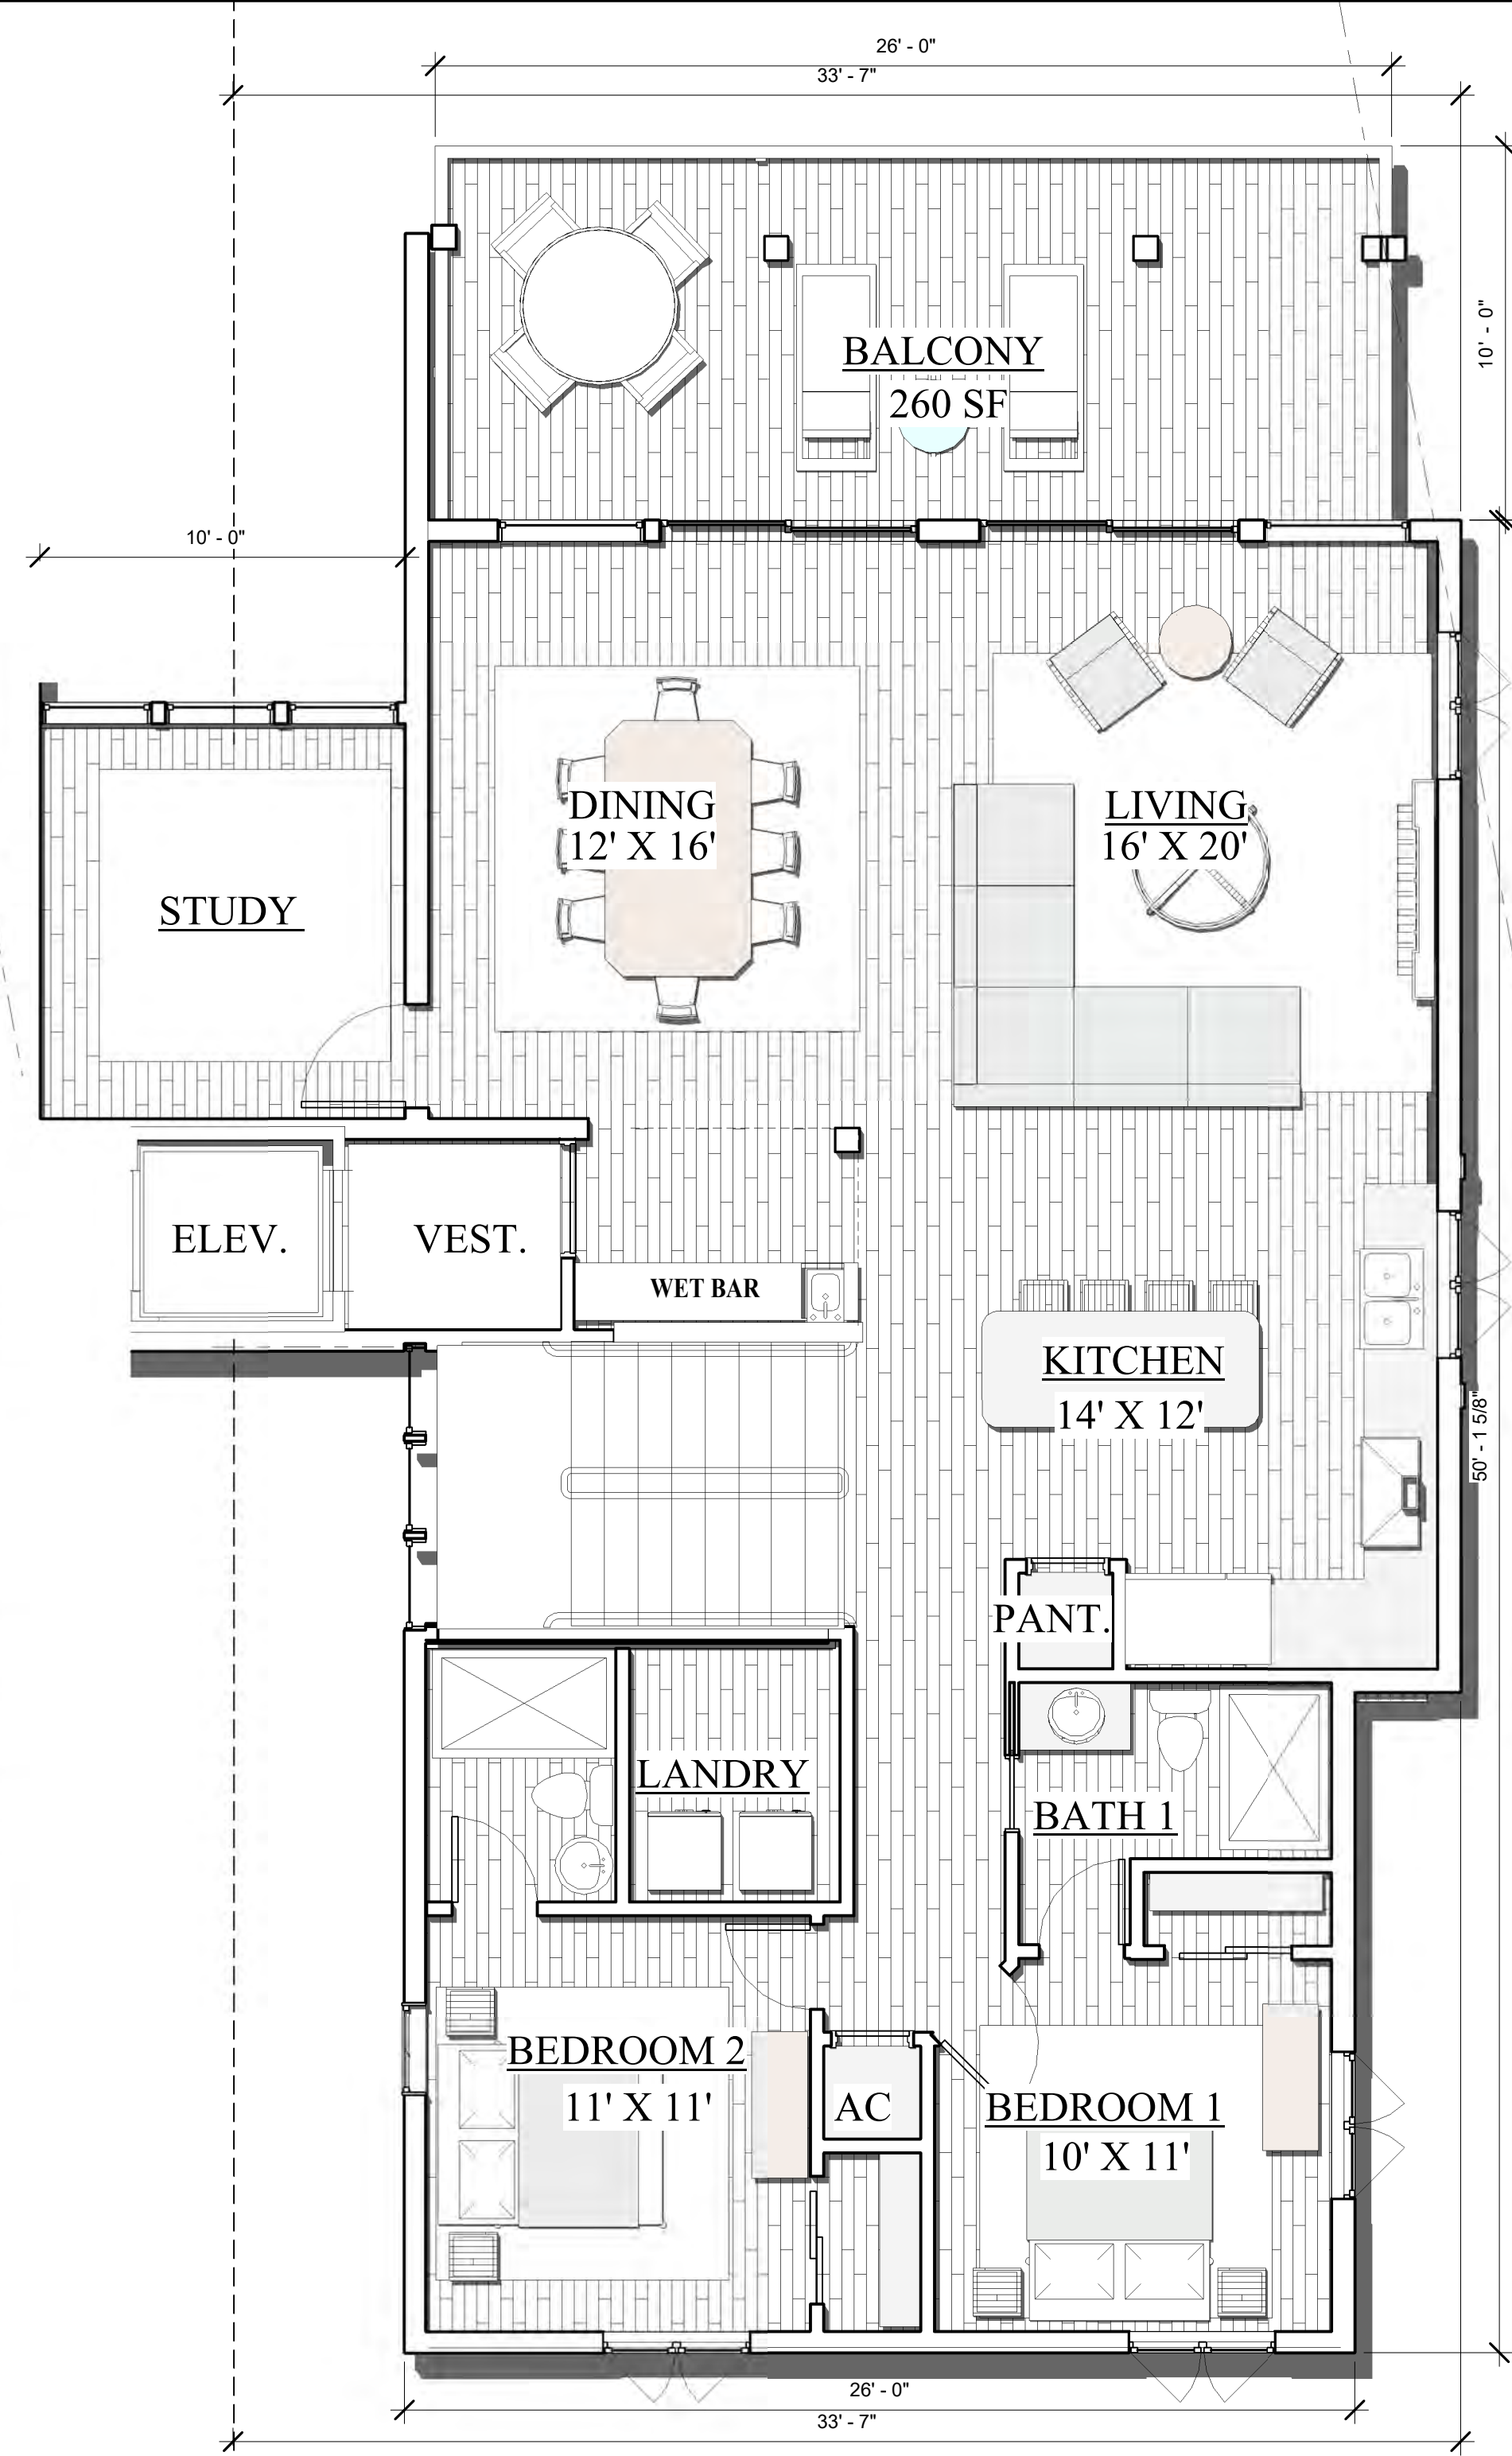

3RD LEVEL 1490 SF
BALCONY 240 SF
UNIT 9
LEVEL 3 FLOOR PLAN

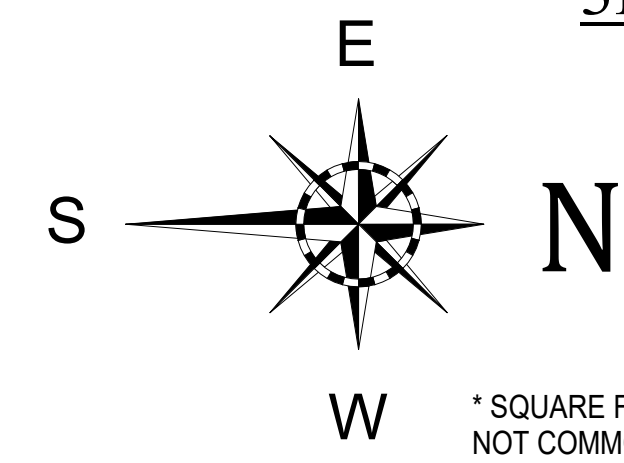

* SQUARE FOOTAGE TOTAL INCLUDES EXTERIOR WALLS BUT NOT COMMON SHARED WALLS. THE TOTAL DOES NOT INCLUDE THE LANAI, ENTRY, OR LOWER LEVEL SPACES. THE ELEVATORS ARE NOT INCLUDED. THE STAIRWAY IS ONLY COUNTED ONCE.

TOTAL 2955 H/C SF



HENRY NORRIS & ASSOCIATES

ARCHITECTURE & ENVIRONMENTAL DESIGN

30 N. PALAFOX
PENSACOLA, FL
32502
(850)432-6011
FAX 435-9001

KRYSTAL KEY BEACH
Perdido Key

JOB #: 0201701
CAD Author
CHECKED: HN
DATE: 11/16/22

REVISIONS:

SEAL:

SHEET TITLE:
UNIT 9 FLOOR PLANS

D-6