

HENRY NORRIS
&
ASSOCIATES

ARCHITECTURE
&
ENVIRONMENTAL
DESIGN

30 N. PALAFOX
PENSACOLA, FL
32502
(850)432-6011
FAX 435-9001

KRYSTAL KEY BEACH
PERDIDO KEY, FLORIDA


JOB #: 0201811
CAD:
CHECKED: HN
DATE: 11/01/22

REVISIONS:

SEAL:


SHEET TITLE:
SITE PLAN

104

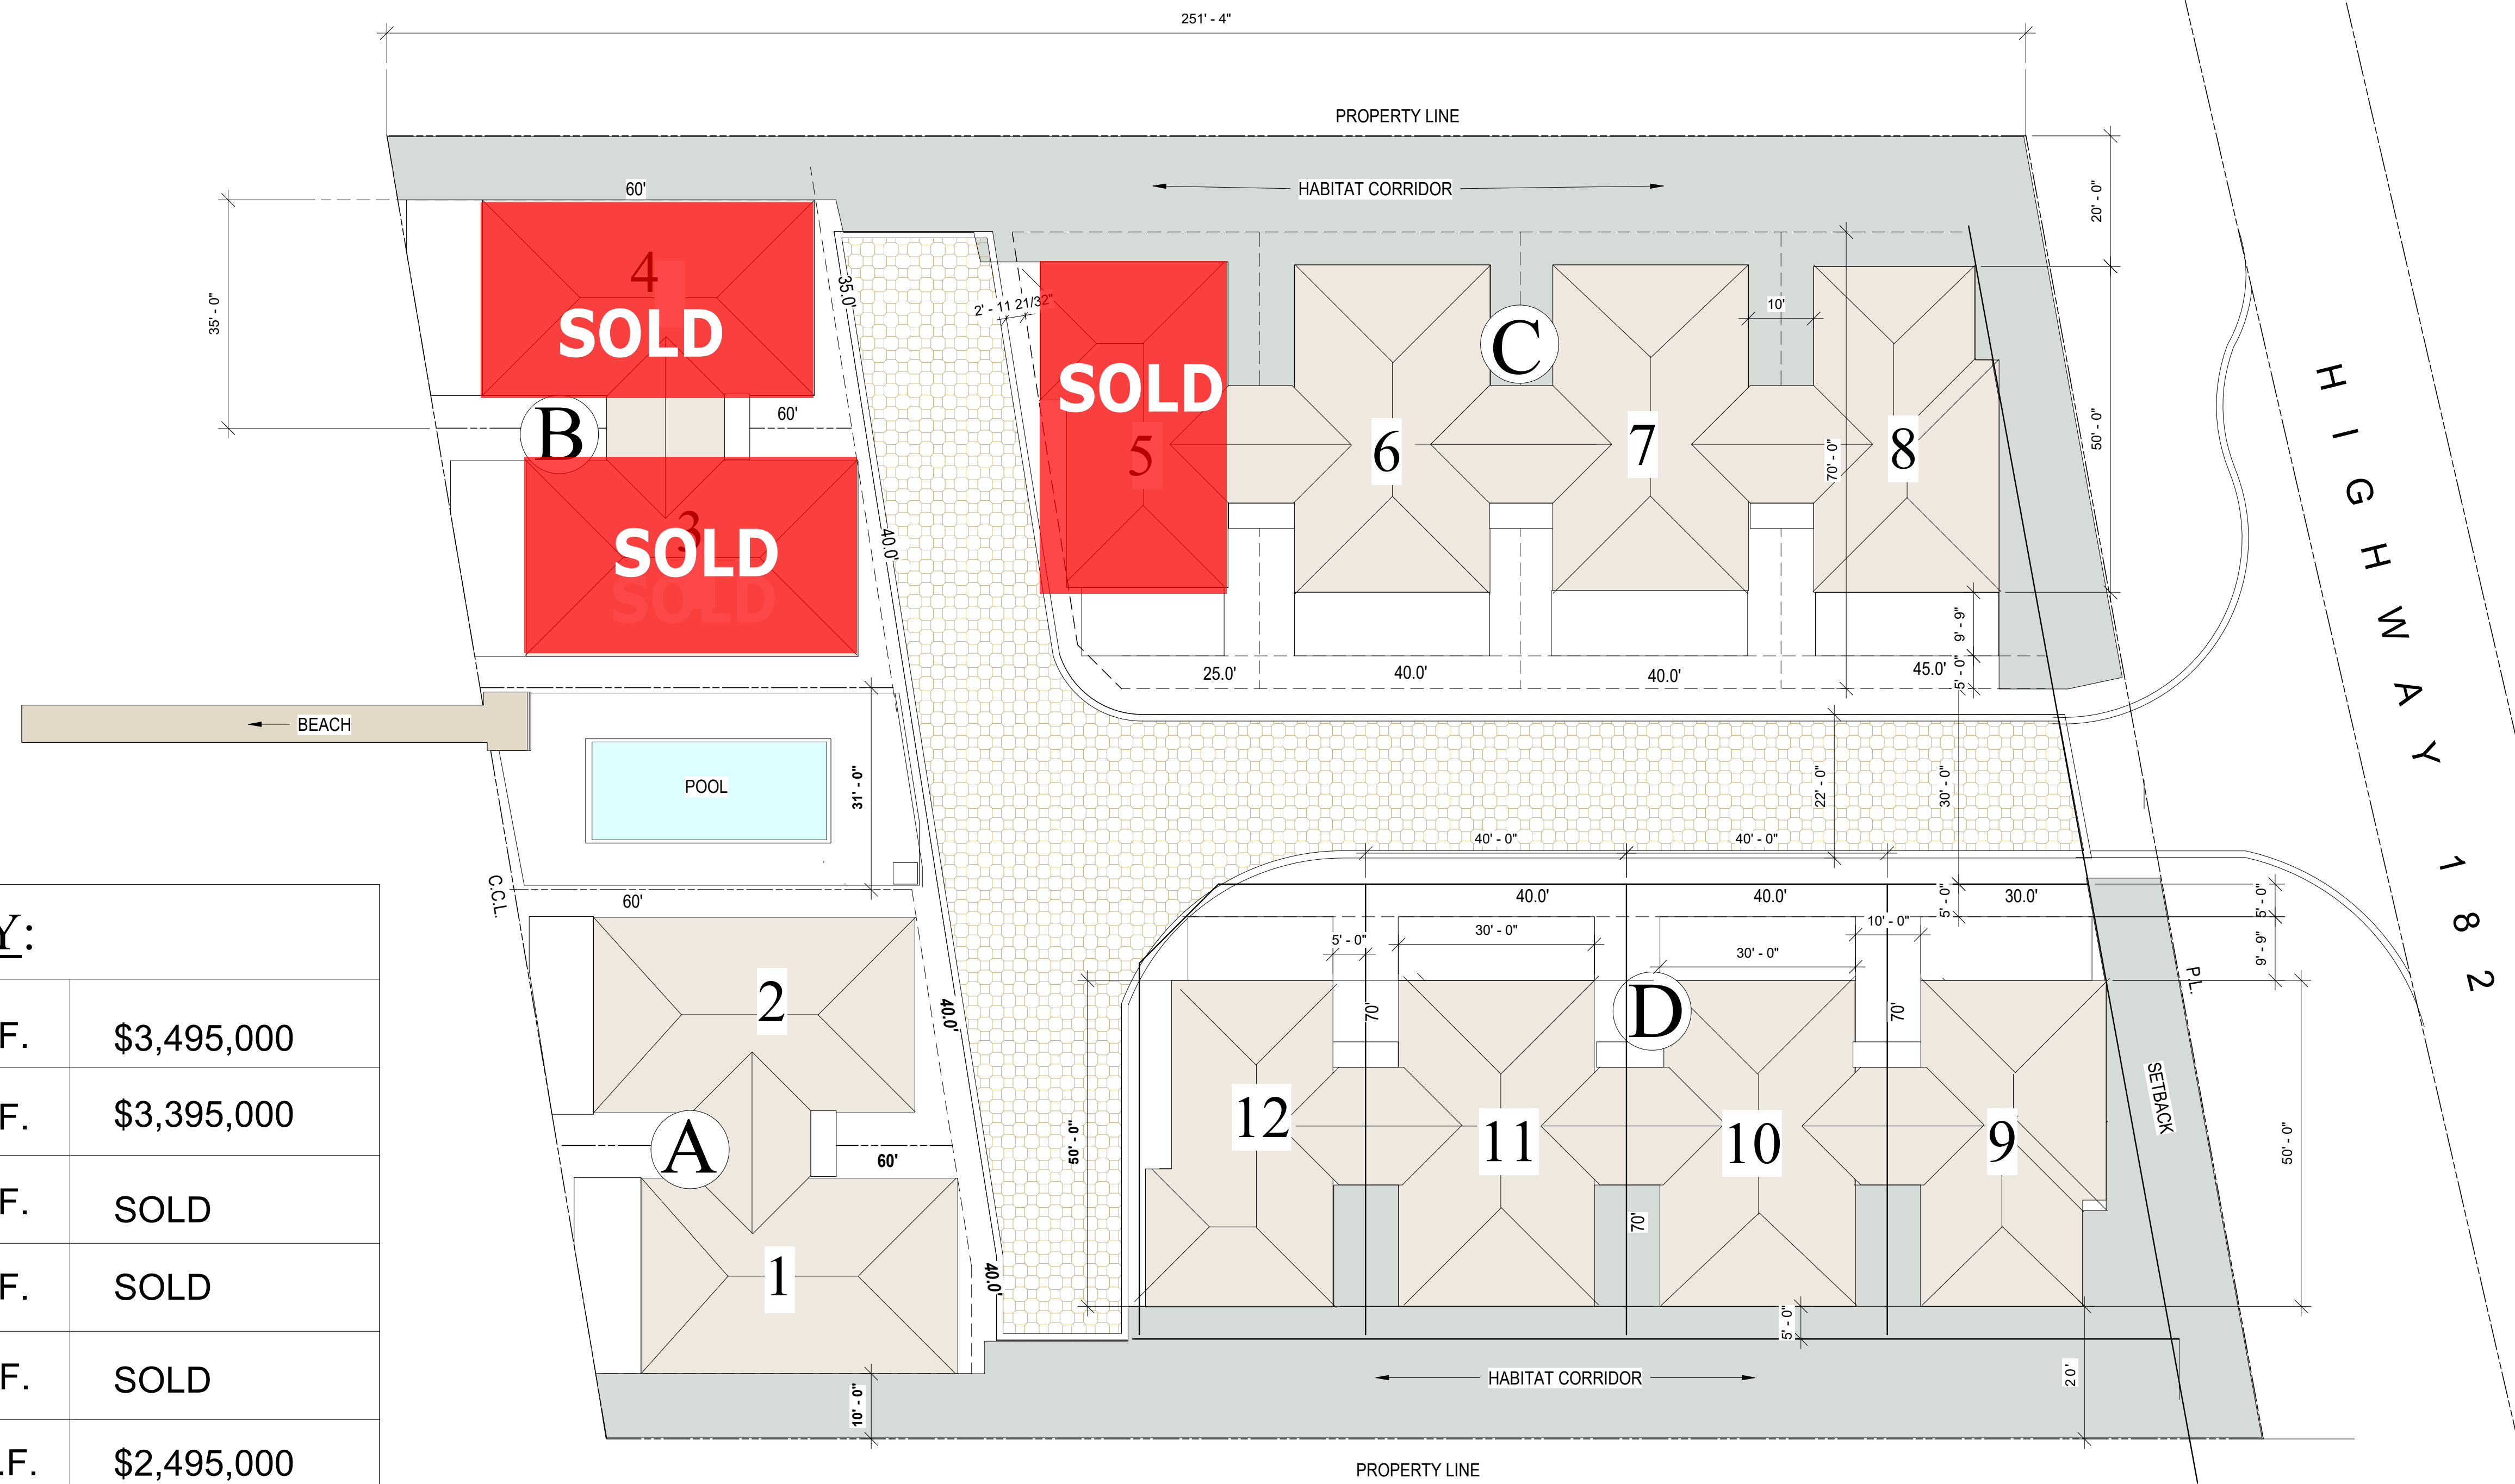

1

SITE PLAN

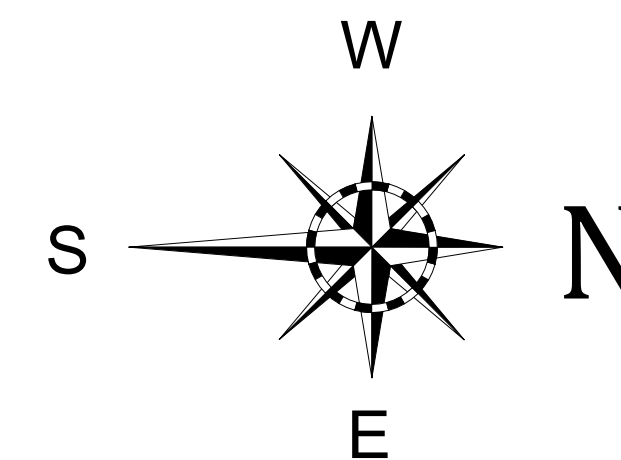

SUMMARY:

UNIT 1	5 BED, 5 BATH 3165 S.F.	\$3,495,000
UNIT 2	5 BED, 5 BATH 3060 S.F.	\$3,395,000
UNIT 3	5 BED, 5 BATH 3165 S.F.	SOLD
UNIT 4	5 BED, 5 BATH 3060 S.F.	SOLD
UNIT 5	5 BED, 5 BATH 2690 S.F.	SOLD
UNIT 6	5 BED, 5 BATH 3080 S.F.	\$2,495,000
UNIT 7	5 BED, 5 BATH 3075 S.F.	\$2,595,000
UNIT 8	5 BED, 5 BATH 3040 S.F.	\$2,395,000
UNIT 9	5 BED, 5 BATH 2690 S.F.	\$2,295,000
UNIT 10	5 BED, 5 BATH 3080 S.F.	\$2,495,000
UNIT 11	5 BED, 5 BATH 3080 S.F.	\$2,595,000
UNIT 12	5 BED, 5 BATH 2690 S.F.	\$2,395,000