


LEVEL 1 FLOOR PLAN

ENTRY/VEST. 185
LANAI: 350 SF

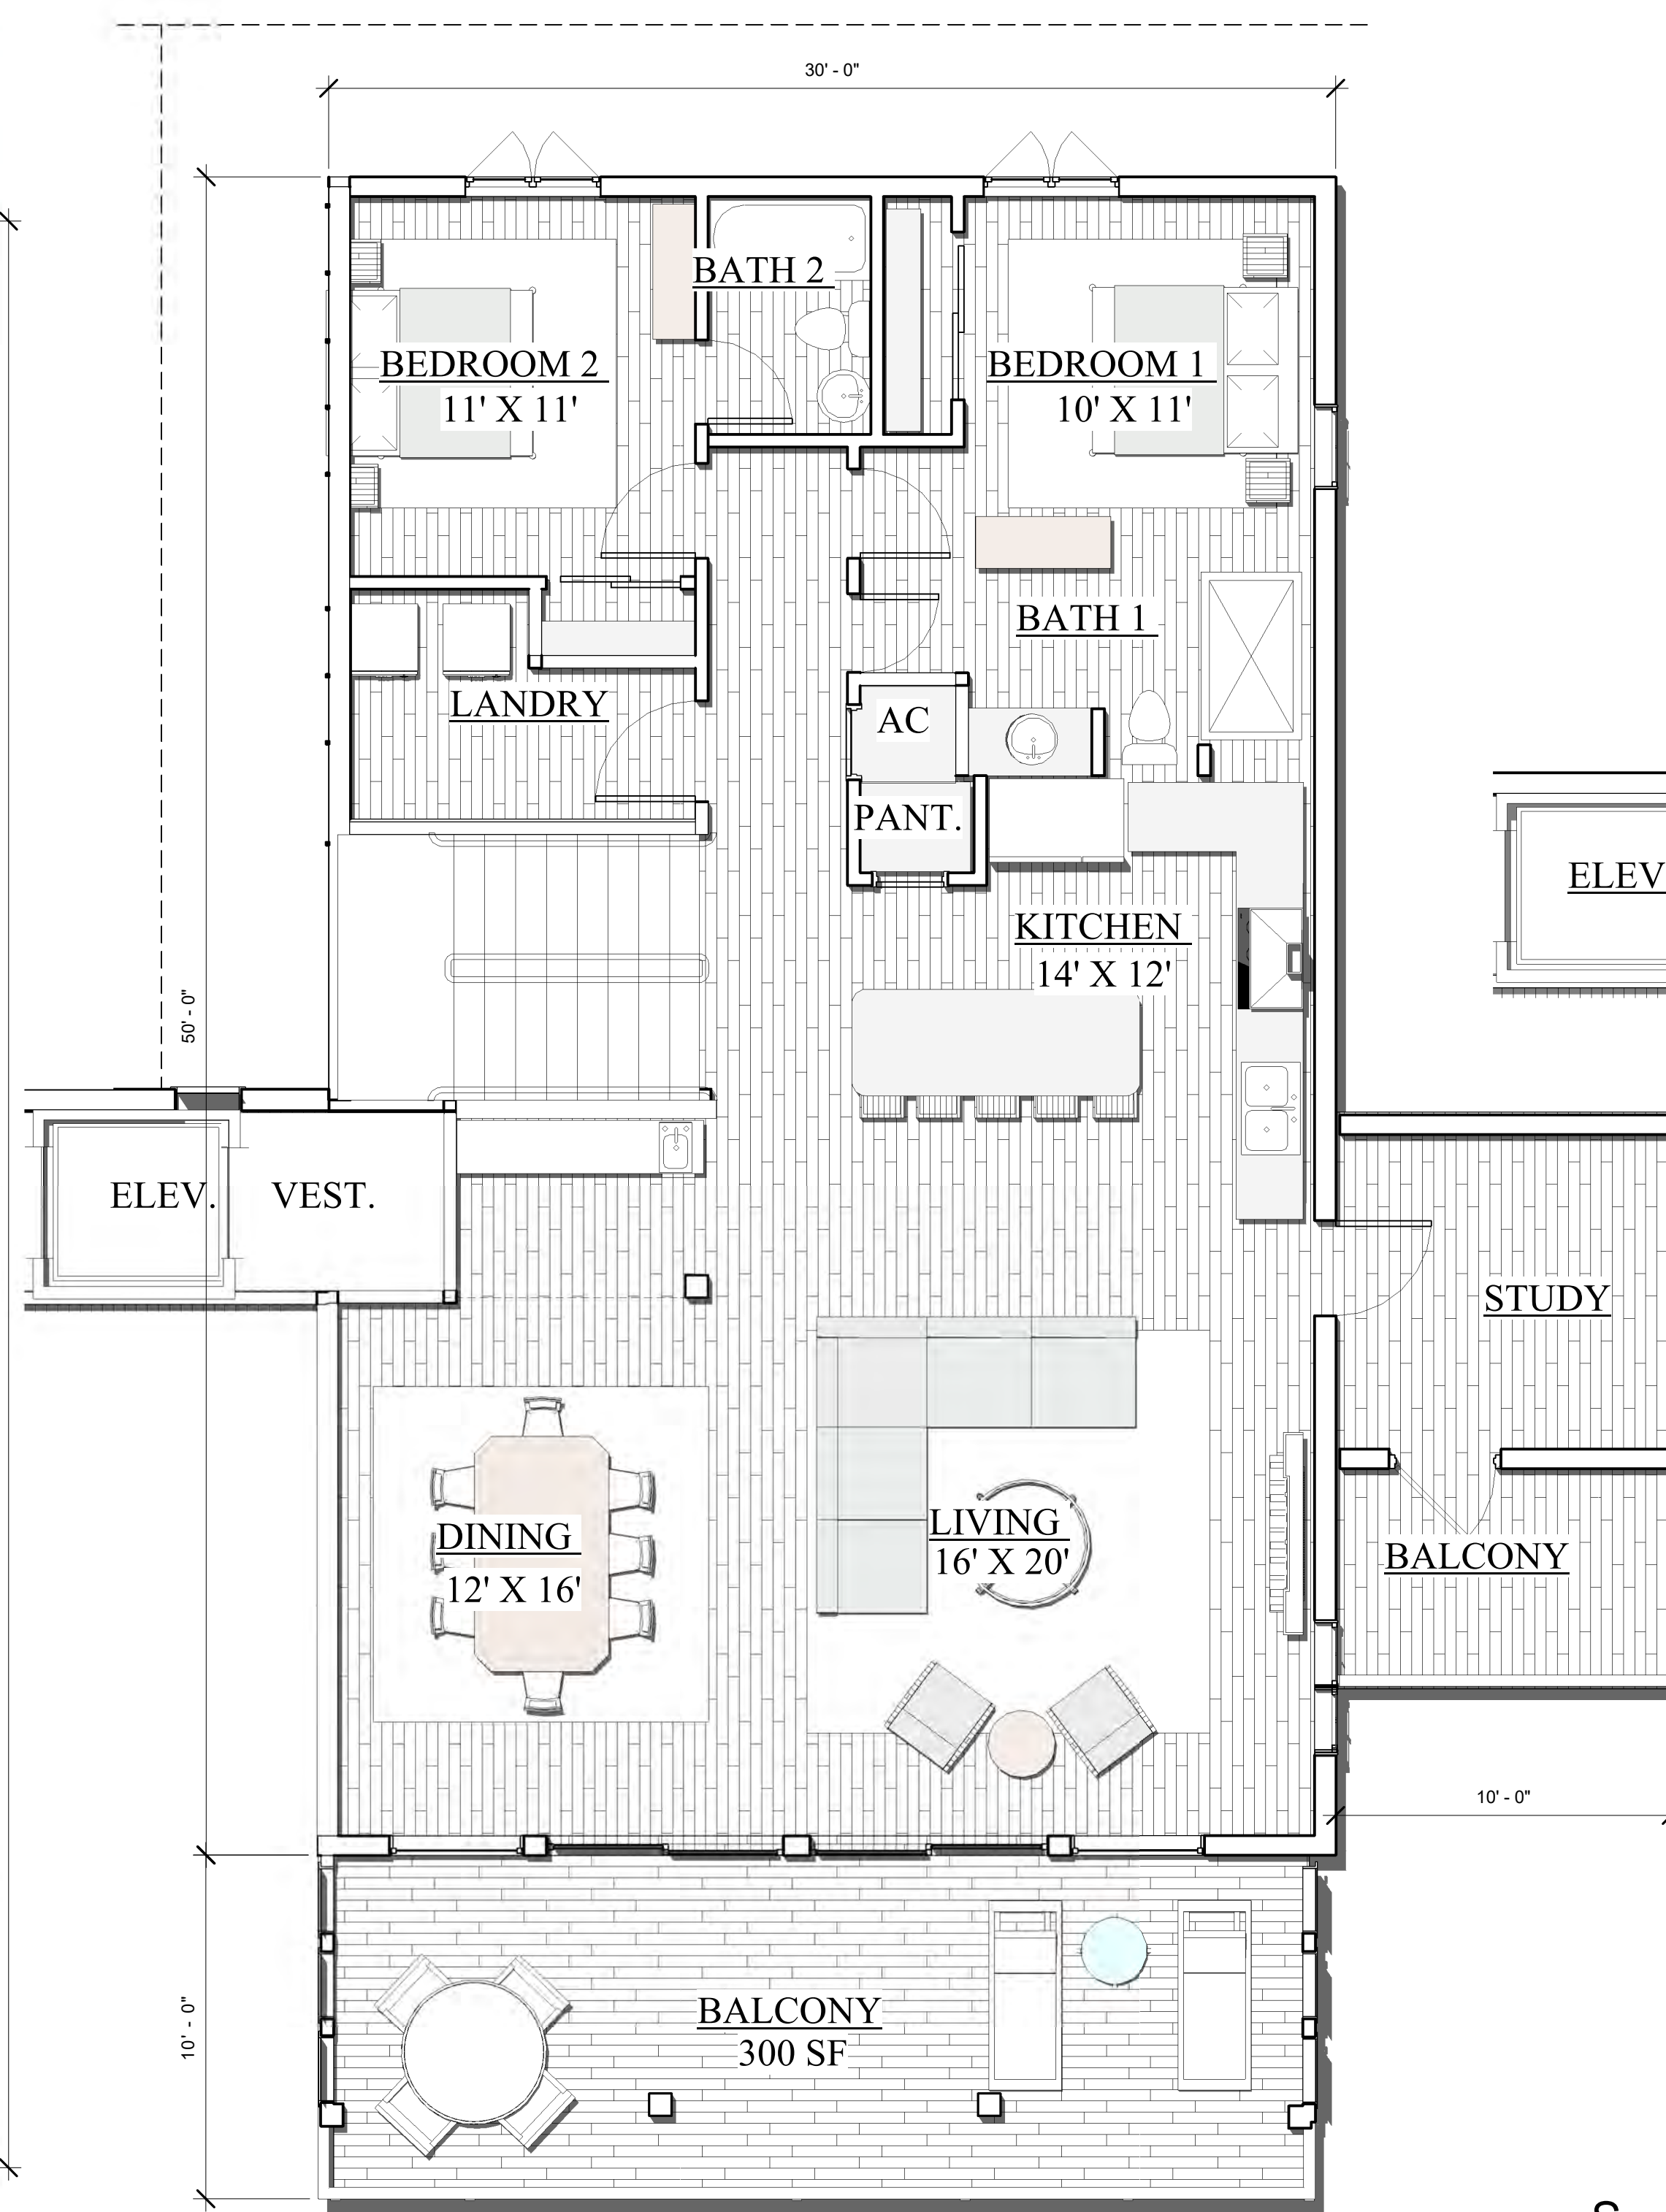


LEVEL 2 FLOOR PLAN

2ND LEVEL 1590 SF
BALCONY 300 SF




LEVEL 3 FLOOR PLAN

3RD LEVEL 1490 SF
BALCONY 183 SF

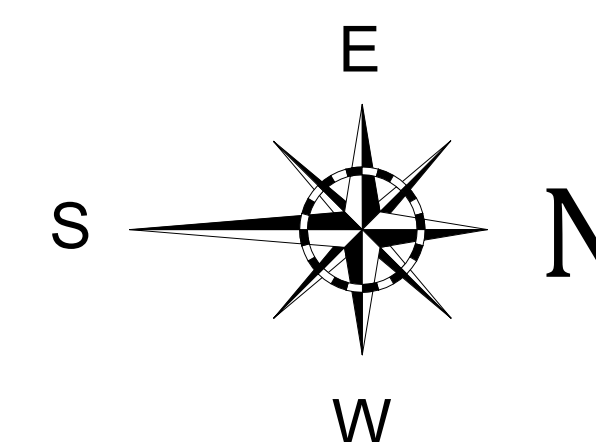

UNIT 6
TOTAL 3080 H/C SF

* SQUARE FOOTAGE TOTAL INCLUDES EXTERIOR WALLS BUT NOT COMMON SHARED WALLS. THE TOTAL DOES NOT INCLUDE THE LANAI, ENTRY, OR LOWER LEVEL SPACES. THE ELEVATORS ARE NOT INCLUDED. THE STAIRWAY IS ONLY COUNTED ONCE.

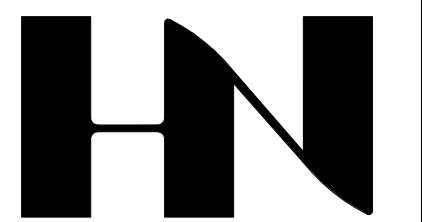

HENRY NORRIS & ASSOCIATES

ARCHITECTURE & ENVIRONMENTAL DESIGN

30 N. PALAFOX
PENSACOLA, FL
32502
(850)432-6011
FAX 435-9001

KRYSTAL KEY BEACH
Perdido Key

JOB #: 0201701
CAD Author
CHECKED: HN
DATE: 11/03/22

REVISIONS:

SEAL:

SHEET TITLE:
UNIT 6 FLOOR PLANS

C-6